




Rear Elevation (North facing)  
Scale - 1:100

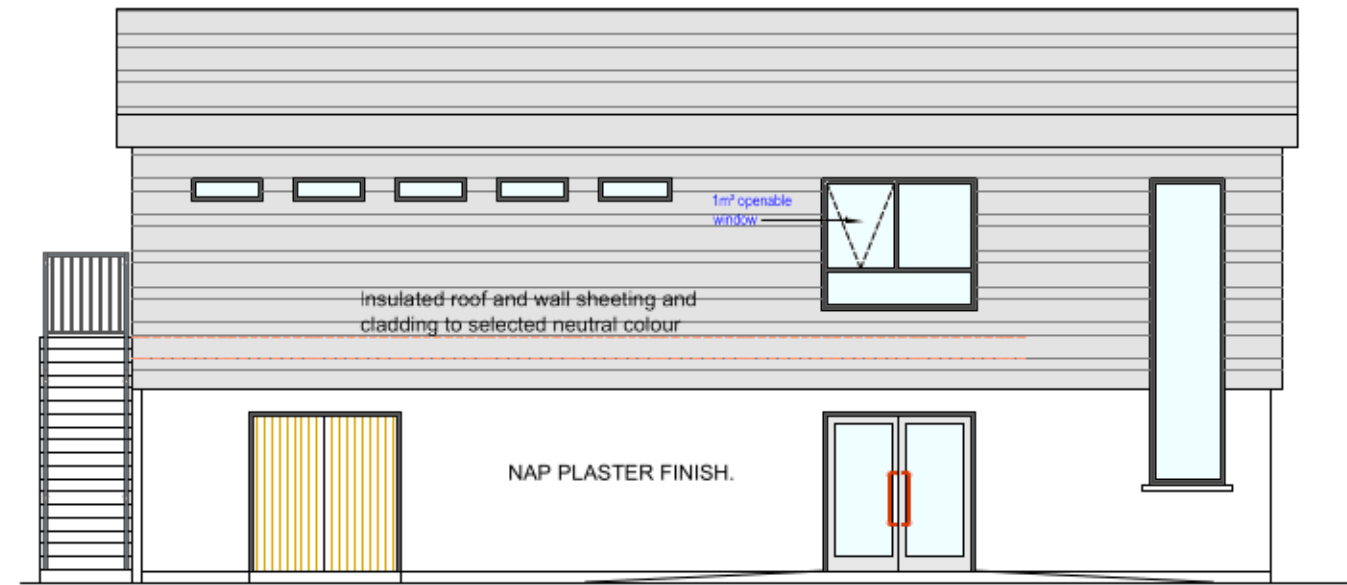

Front Elevation (South facing)  
Scale - 1:100

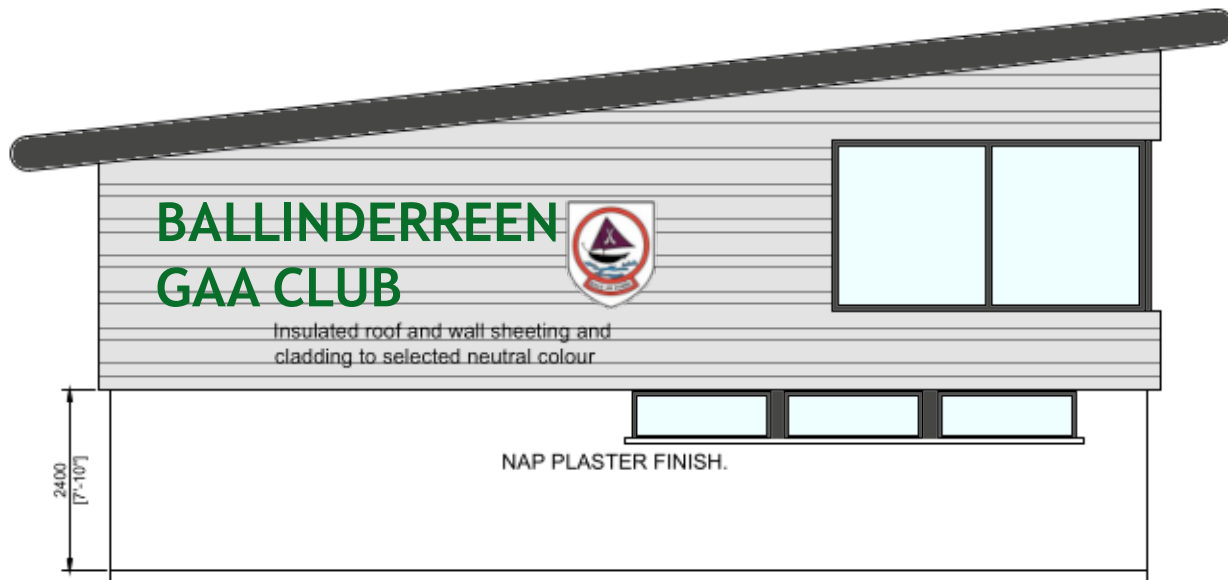

Side Elevation (East facing)  
Scale - 1:100

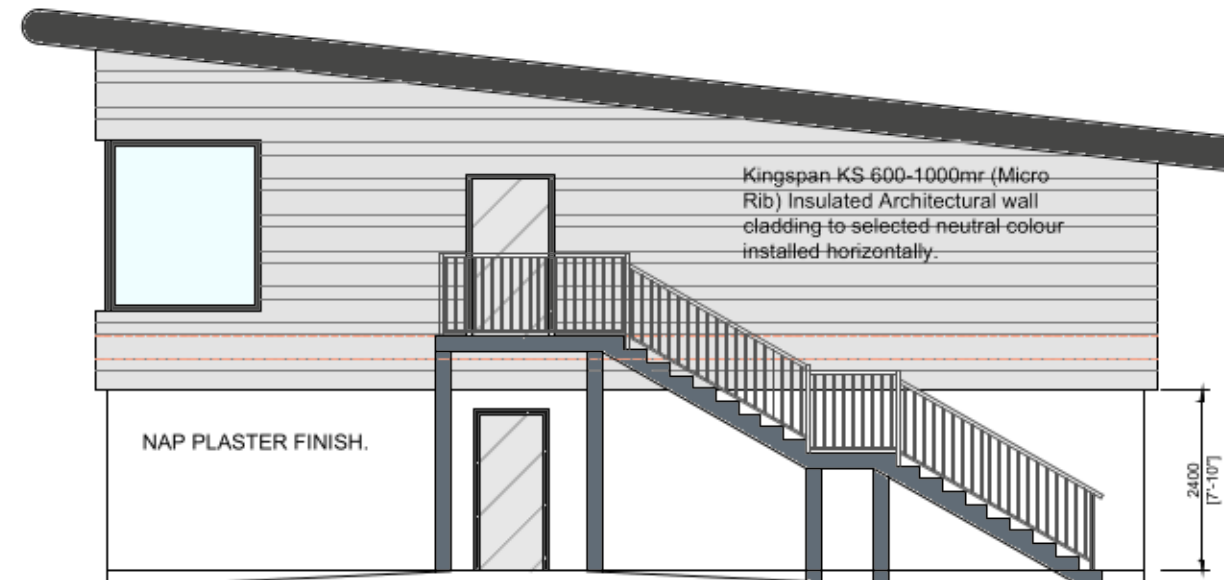


Side Elevation (West facing)  
Scale - 1:100

**GENERAL NOTES**

CONDITIONS OF USE OF THIS DRAWING:

1. THIS DRAWING, THE DESIGN AND CONCEPT IS COPYRIGHTED HEREIN ARE COPYRIGHT. ALL RIGHTS RESERVED. NO PART HEREOF MAY BE COPIED OR REPRODUCED PARTIALLY OR WHOLLY IN ANY FORM WHATSOEVER WITHOUT THE PRIOR NOTICE OF THE COPYRIGHT OWNER BRENDAN SLEVIN AND ASSOCIATES.
2. DO NOT SCALE OFF THIS DRAWING. FIGURED DIMENSIONS ONLY SHOULD BE TAKEN OFF THIS DRAWING. IMPERIAL DIMENSIONS, IF ANY CONTAINED IN THIS DRAWING, ARE GIVEN FOR ILLUSTRATION PURPOSES ONLY.
3. ALL CONTRACTORS, WHETHER MAIN OR SUB-CONTRACTORS, MUST VISIT THE SITE AND ARE RESPONSIBLE FOR TAKING AND CHECKING ANY AND ALL DIMENSIONS AND LEVELS THAT RELATE TO THE WORKS.
4. THE USE OF OR RELIANCE UPON THIS DRAWING SHALL BE DEEMED TO BE ACCEPTANCE OF THESE CONDITIONS OF USE, UNLESS OTHERWISE AGREED IN WRITING. SUCH WRITTEN AGREEMENT TO BE SOUGHT FROM AND ISSUED BY THE ARCHITECT PRIOR TO THE USE OR RELIANCE UPON THIS DRAWING.



REVISION	DETAILS	DATE
CLIENT: BALLINDERREEN GAA CLUB.		
DRAWING TITLE: ELEVATIONS.		
PROJECT: PROPOSED GYM BUILDING AT BALLINDERREEN GAA.		
PROJECT REF: 167/2019/1	DRAWING No: FSC-02	
SCALE: 1:100 @ A3	DATE: APRIL 2022	
DRAWN BY: MR	DRAWING STAGE: FSC	
 <b>BRENDAN SLEVIN &amp; ASSOCIATES</b> CHARTERED ENGINEERS No. 7 The Mill Courtyard, Bridge Street, Gort, Co. Galway Tel: 091 630188 / 630188 E: brandan@slevin.ie www.brendanslevin.ie		